

NOTES

- 1. THE COPYRIGHTS TO ALL DESIGNS AND DRAWINGS ARE THE PROPERTY OF STANTEC. REPRODUCTION OR USE FOR ANY PURPOSE OTHER THAN THAT AUTHORIZED BY STANTEC IS FORBIDDEN.
- 2. ALL DIMENSIONS IN MILLIMETRES AND ALL LEVELS IN METRES ADD UNLESS NOTED OTHERWISE.

LEGEND

EXTERNAL MATERIAL PALETTE

ROOF


- 01 **TIMBER CLADDING**
INSULATED
TIMBER CLAD ROOF PANEL OVER
TIMBER CLT STRUCTURE

WALLS

- 02 **TIMBER CLADDING**
INSULATED
TIMBER CLAD WALL PANEL OVER
TIMBER CLT STRUCTURE
- 03 **TIMBER CLADDING**
GENERATOR ENCLOSURE
TIMBER CLAD WALL PANEL OVER
TIMBER CLT STRUCTURE

DOORS, GATES & LOUVRES

- 04 **DOOR TYPE**
INSULATED
METAL DOUBLE DOORSET
- 05 **TIMBER CLADDING**
TO GENERATOR ENCLOSURE
TIMBER GATE
- 06 **LOUVRE TYPE**
METAL LOUVRE
NOTE: LOUVRE SIZE AND
LOCATION TBD
- 07 **KIOSK**
STEEL POWDER COATED COLOUR TO
MATCH TIMBER

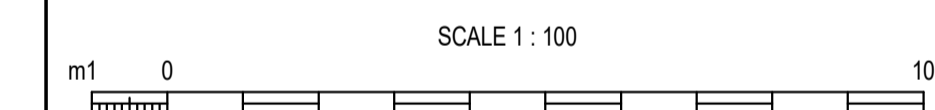

PRE APP PLANNING

CURRENT VERSION INFORMATION


No	Description	Design	Check	Appd	Date
P4	UPDATED ROOF AND ELEVATIONS				
P4	PLANNING PRE-APP	AM	SM	AT	30.11.2023
P3	PLANNING PRE-APP	MG	SM	AT	07.09.2023
P2	PLANNING PRE-APP	MG	SM	AT	27.07.2023
P1	PLANNING PRE-APP COMMENT	MG	SM	AT	29.06.2023

Thames Water Utilities
Clearwater Court
Vestern Road, Reading RG1 8DB


Location Code: 03WEAREA	OS Reference: SP8812	Security Reference:	Drawn By:
Project Group: W1	Sub Process:		
Location/Town: ASTON CLINTON			
Site Name: ASTON CLINTON WBS			
Project Name: K036 01 - HAWRIDGE - ALLEVIATION OF LOW FLOW			
Contract Name:			

Drawing Title:
**HAWRIDGE WATER BOOSTER STATION
ELEVATIONS**

Drawing No.:	Scale:	Size:	Revision:
K036.01-IN-03WEAREA-013 PW-DR-AR-0044	1:100	A1	P04

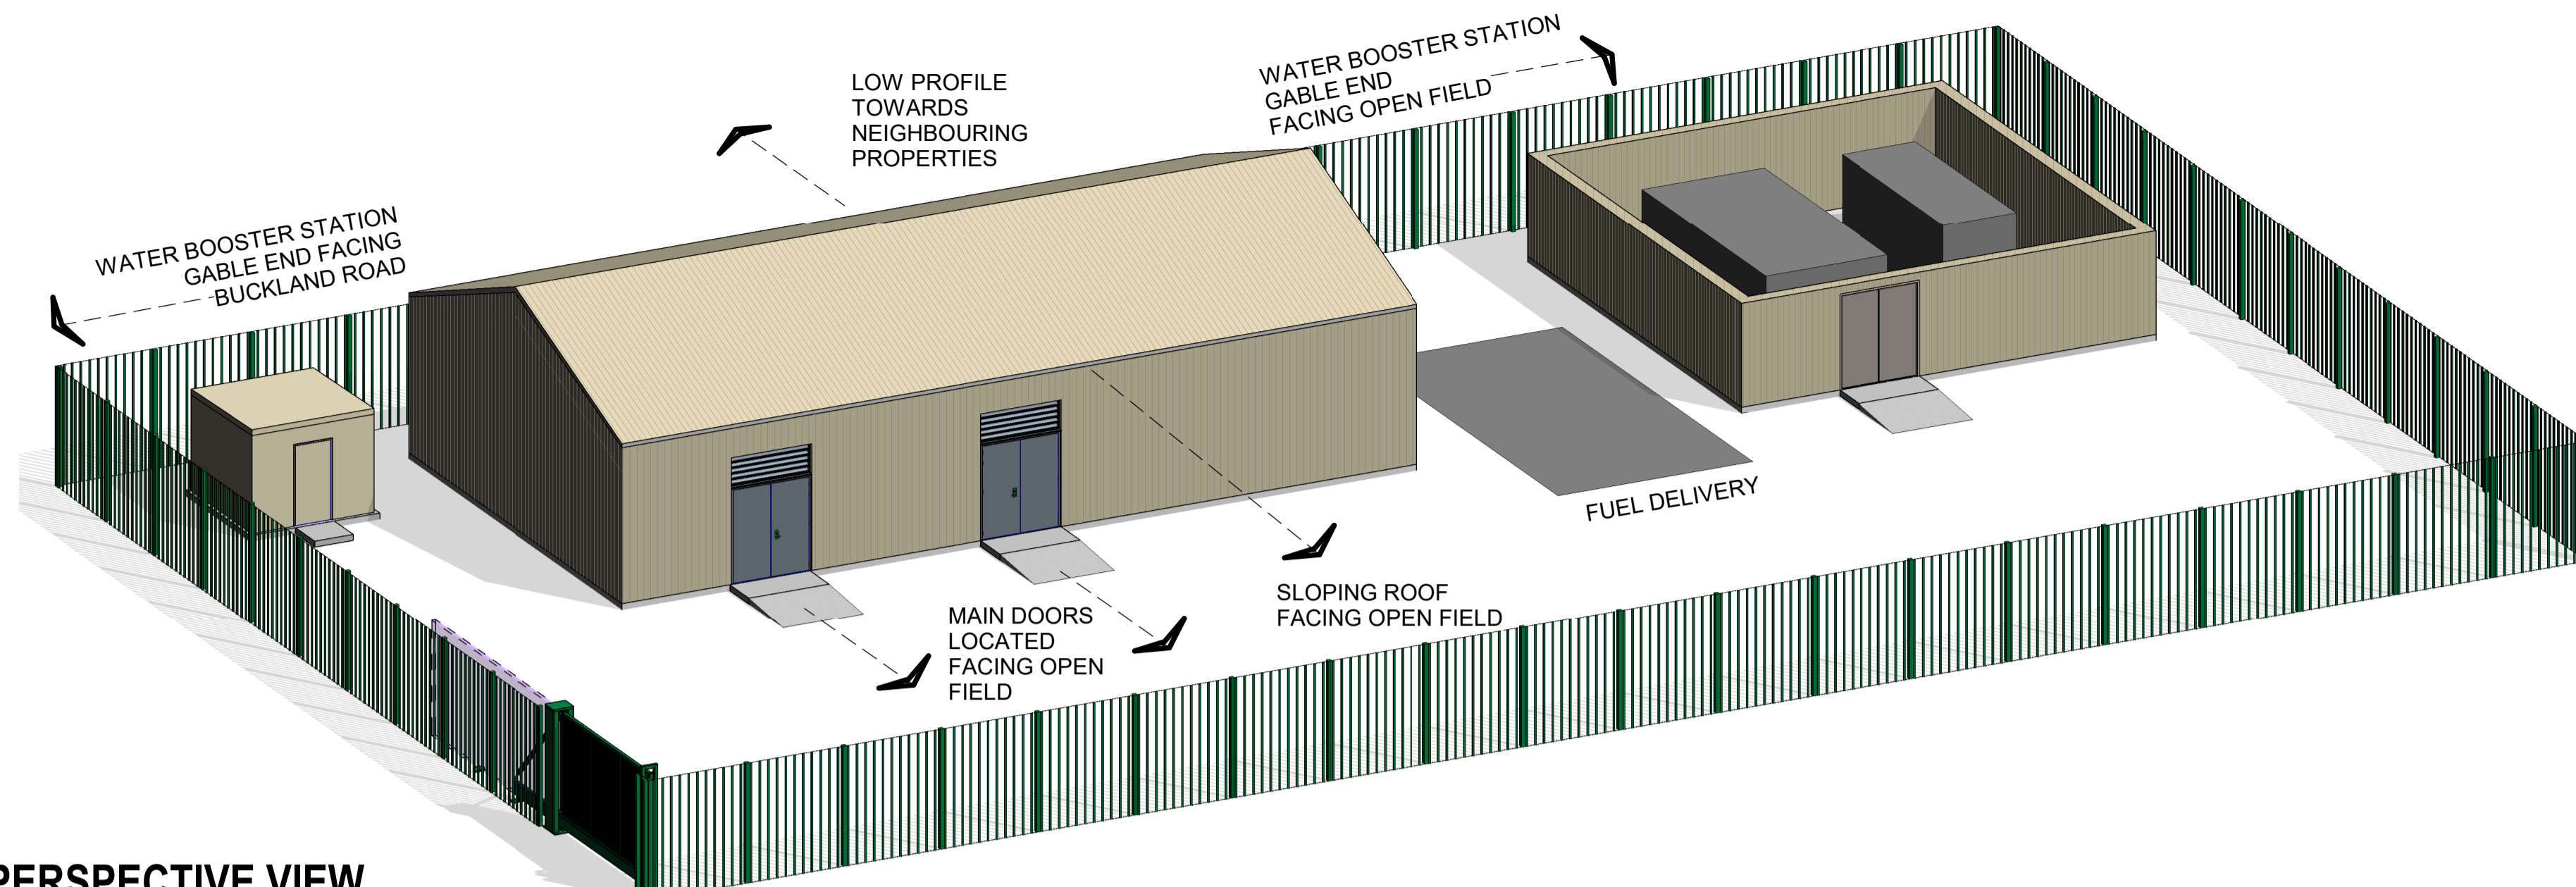


PERSPECTIVE VIEW

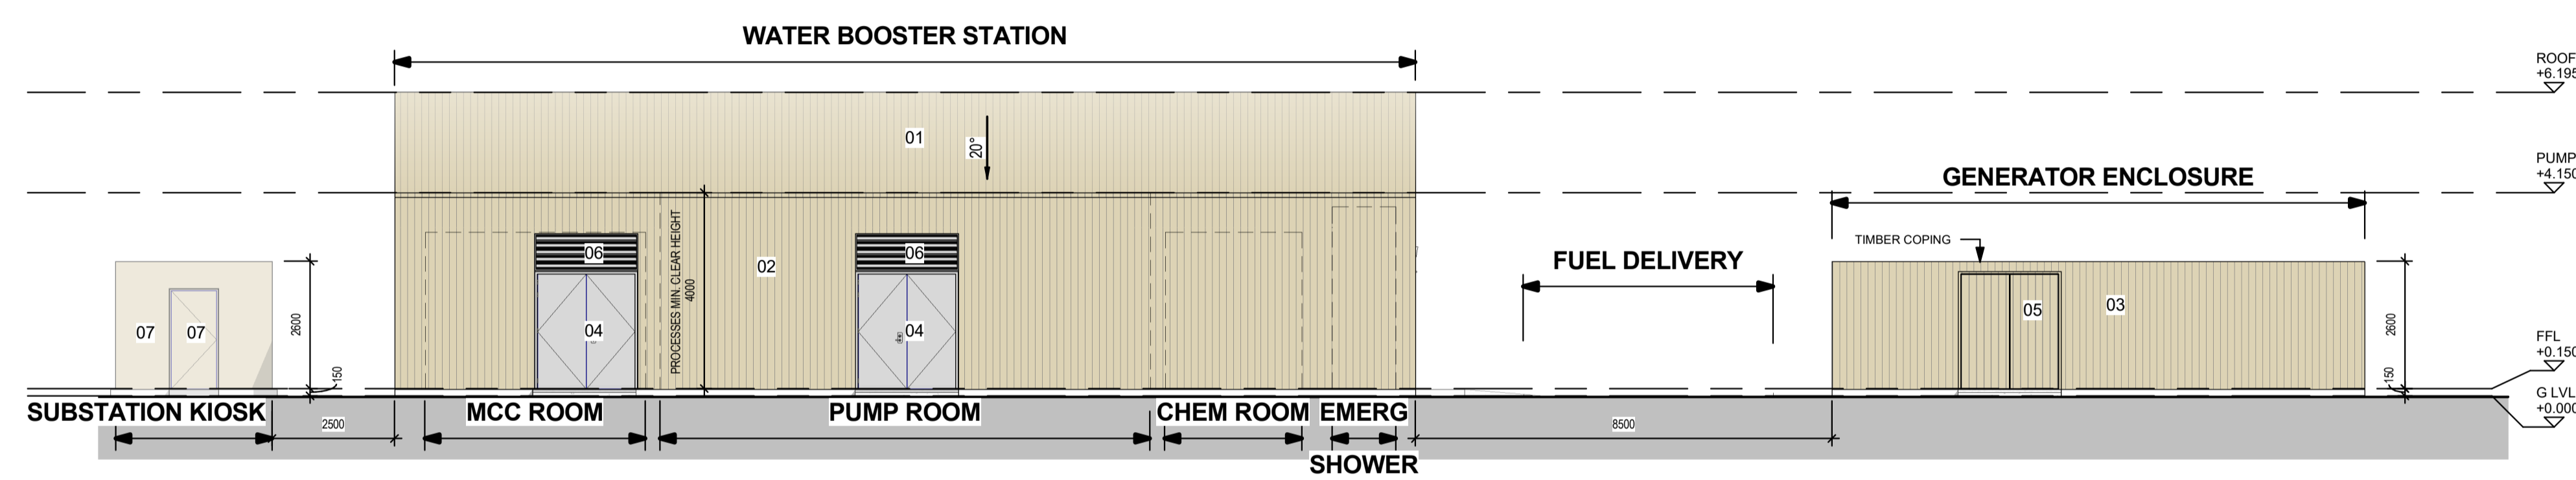

SOUTH EAST ELEVATION

1:100


DOOR AND LOUVRE OPENINGS FACING THE OPEN FIELD

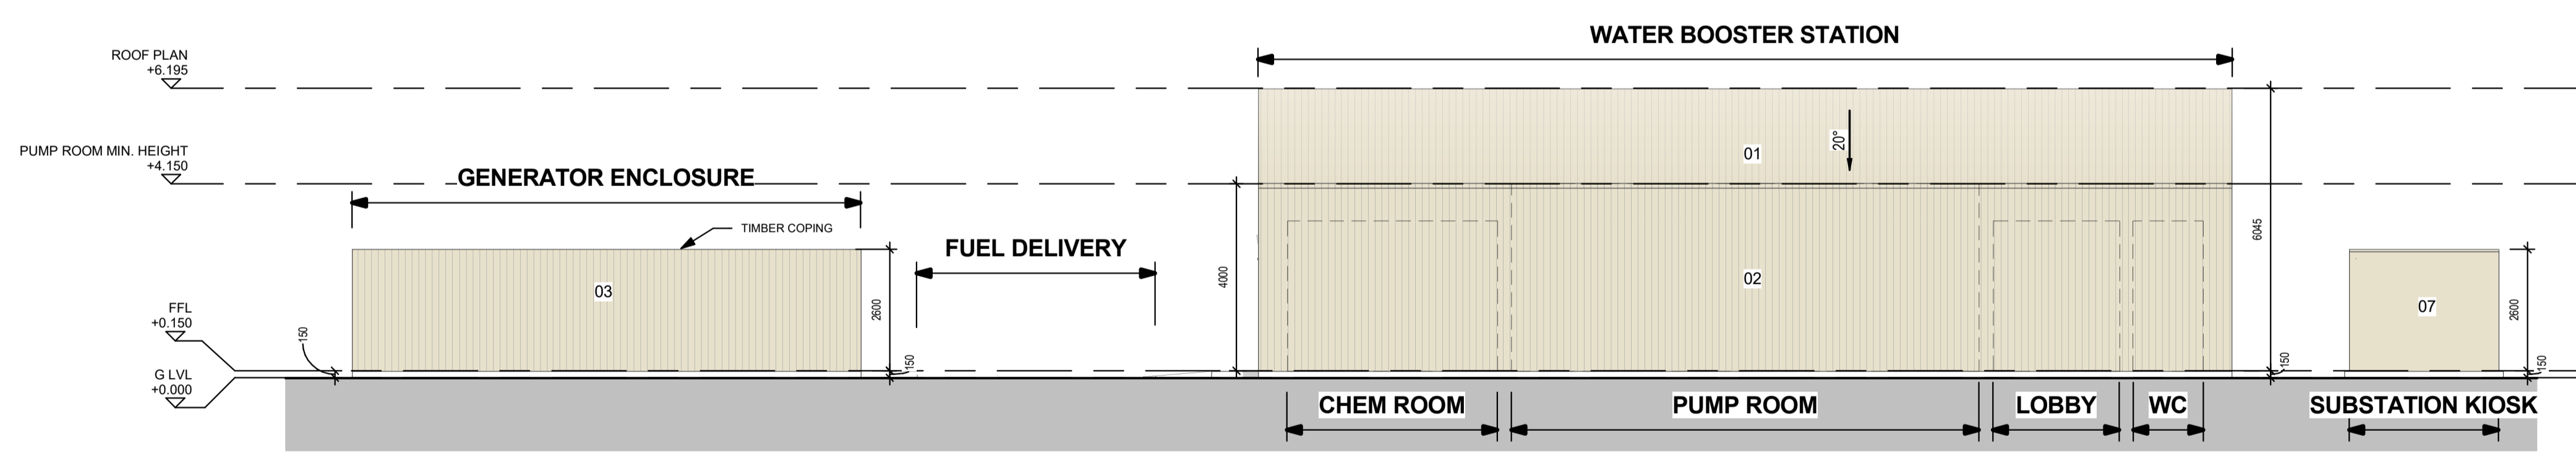

NORTH WEST ELEVATION

1:100


KEEPING A LOW PROFILE TO THE NEIGHBOURING PROPERTIES

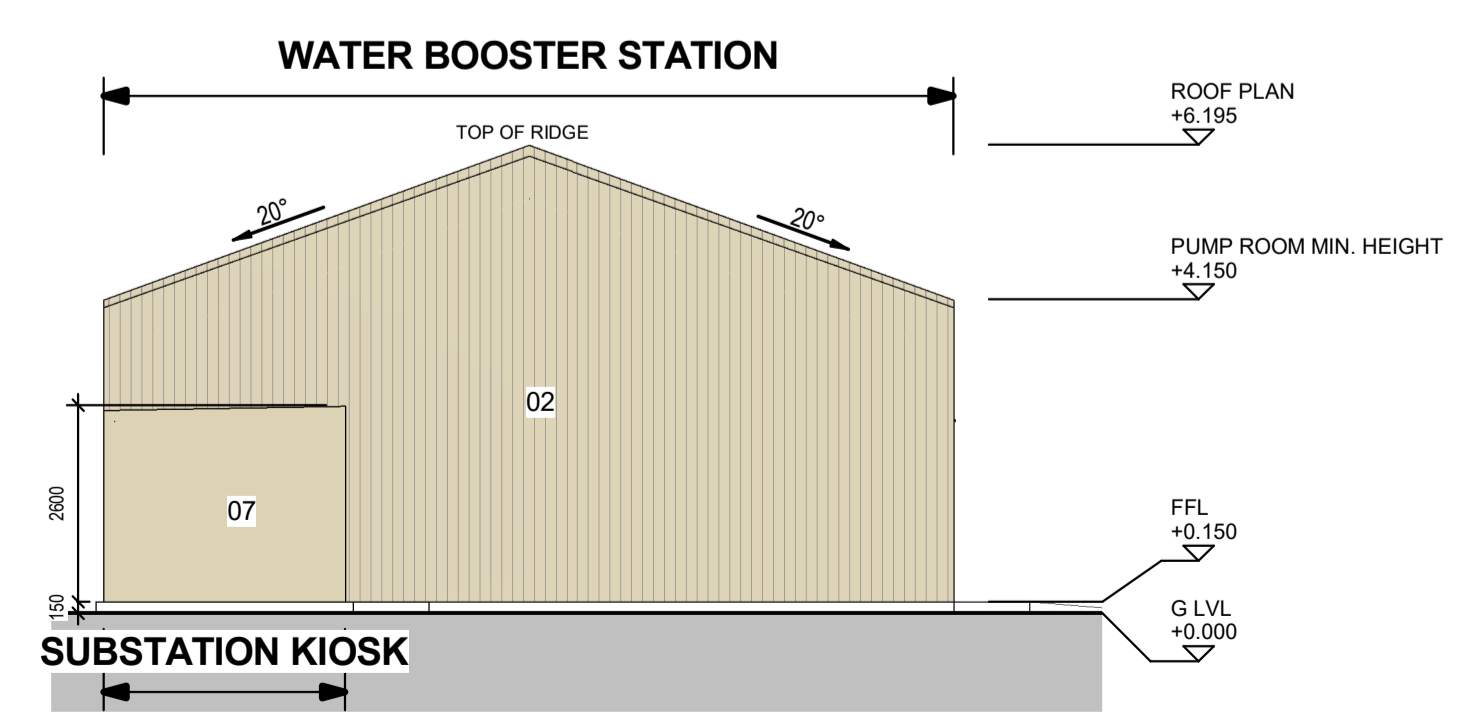

SOUTH WEST ELEVATION

1:100

GABLE ENDS FACING BUCKLAND ROAD

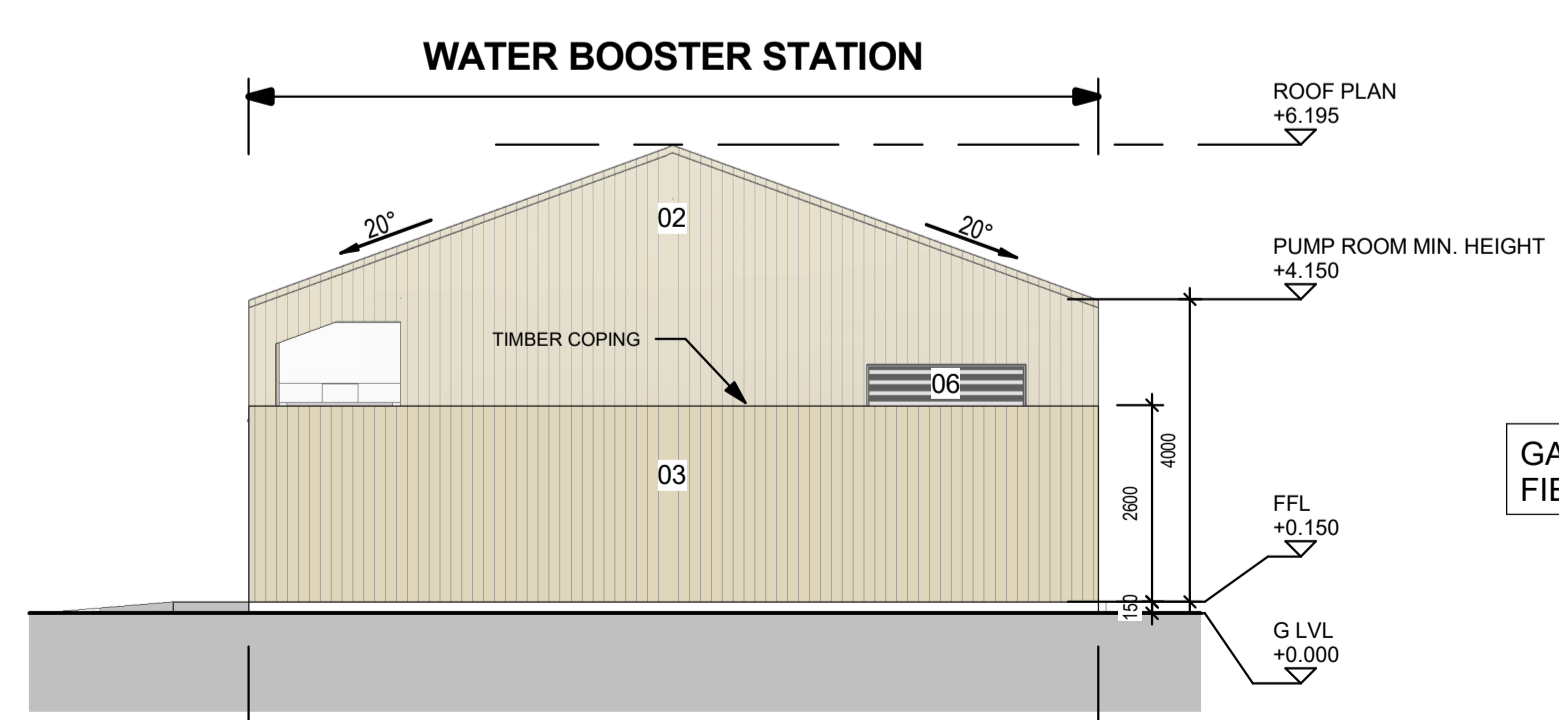

NORTH EAST ELEVATION

1:100

GABLE ENDS FACING FIELD